


RECORD OF SURVEY

OF THE  
EASTERLY HALF AND WESTERLY HALF  
OF LOT NO. 14 OF  
WEBB SUBDIVISION  
A PORTION OF THE N.W. 1/4 OF THE N.E. 1/4  
OF SECTION 34, T. 3 S., R. 27 E.,  
M.D.M., MONO COUNTY  
CALIFORNIA

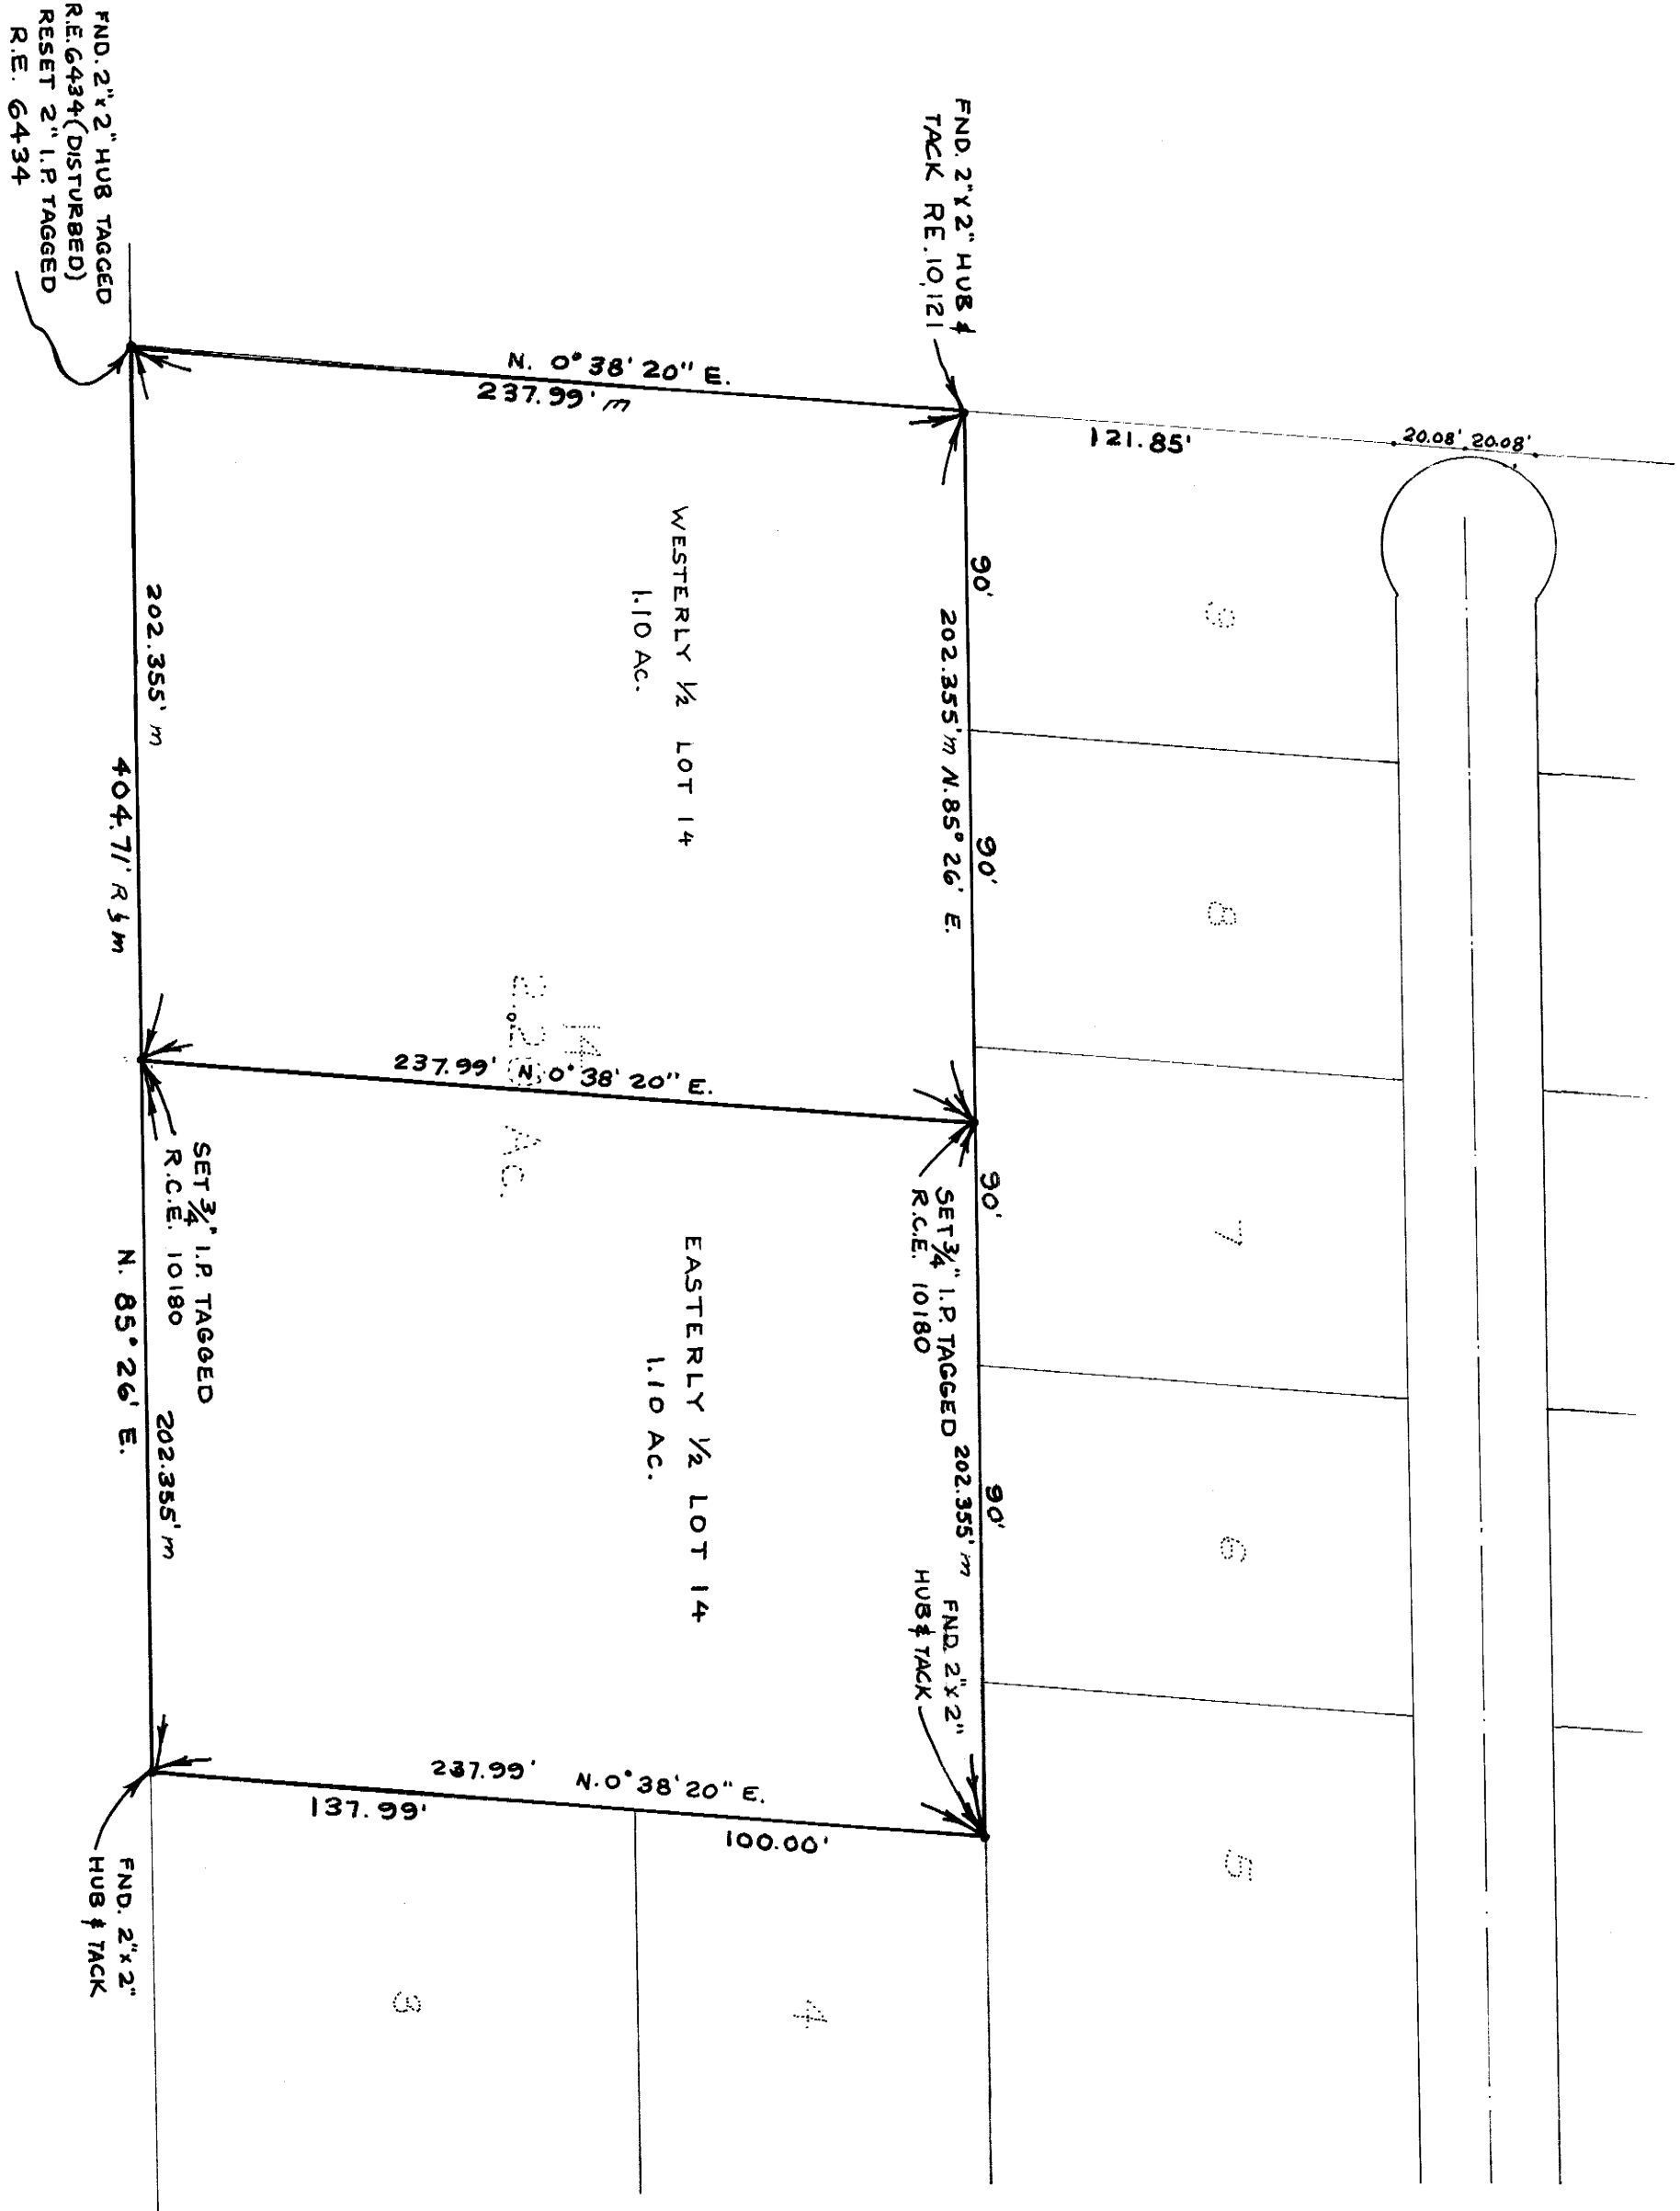

SCALE 1"=50'

OWNERS: P. FERRERO & P. B. SANZ  
SURVEYED: NOV. 6, 1960  
SCALE: 1"=50'

BASIS OF BEARINGS: ALL AS SHOWN ON WEBB SUBDIVISION  
THE BEARING N. 85° 24' E. AS REFERRED TO IN BOOK 1  
PAGE 29 OF OFFICIAL RECORDS OF THE COUNTY OF MONO, IS THE  
BASIS OF BEARINGS FOR THIS SURVEY MADE BY ME OR UNDER MY  
SUPERVISION IN CONFORMANCE WITH THE REQUIREMENTS OF CHAPTER 15  
OF DIVISION 3 OF THE BUSINESS AND PROFESSIONS CODE AT THE  
REQUEST OF P. FERRERO IN NOV. 1960

RCE 10180  
THIS MAP HAS BEEN EXAMINED FOR CONFORMANCE WITH REQUIREMENTS OF  
CHAPTER 15 OF DIVISION 3 OF THE BUSINESS AND PROFESSIONS CODE  
THIS DAY OF , 1961.

No. 504  
FILED FOR RECORD THIS 18th DAY OF November, 1961 AT 1:35pm.  
IN BOOK 2 of Pages 1-11 AT THE REQUEST OF  
ENGINEERING SERVICE CORPORATION.  
COUNTY RECORDER

I BOBBIE WRIGHT WILLIAMSON HERBY CERTIFY THAT I  
AM A REGISTERED CIVIL ENGINEER OF THE  
STATE OF CALIFORNIA, THAT THIS MAP CONSISTING  
OF ONE SHEET CORRECTLY REPRESENTS A  
SURVEY MADE UNDER MY SUPERVISION NOVEMBER 6,  
1960, THAT ALL MONUMENTS SHOWN HEREON  
ACTUALLY EXIST, THAT THE POSITION AND  
CHARACTER ARE CORRECTLY SHOWN AND THAT  
SAID MONUMENTS ARE SUFFICIENT TO ENABLE  
THE SURVEY TO BE RETRACED.

B. W. Williamson  
RCE 10180  
NOVEMBER 1960